



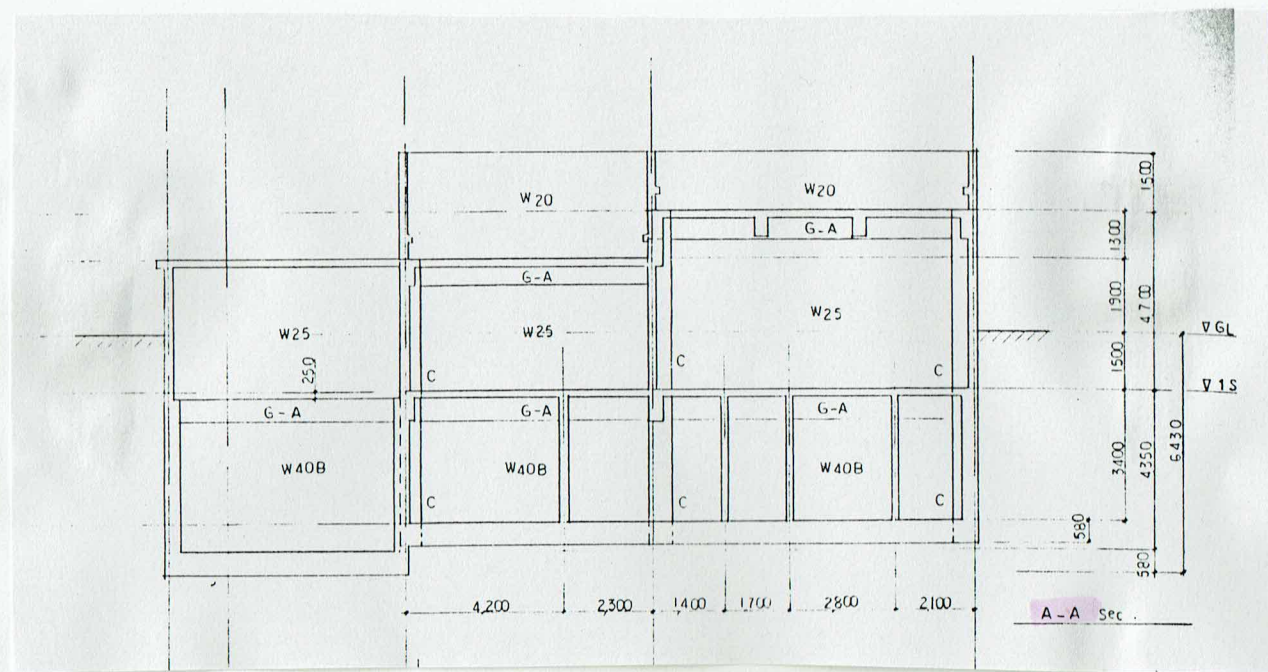


A-A 断面図


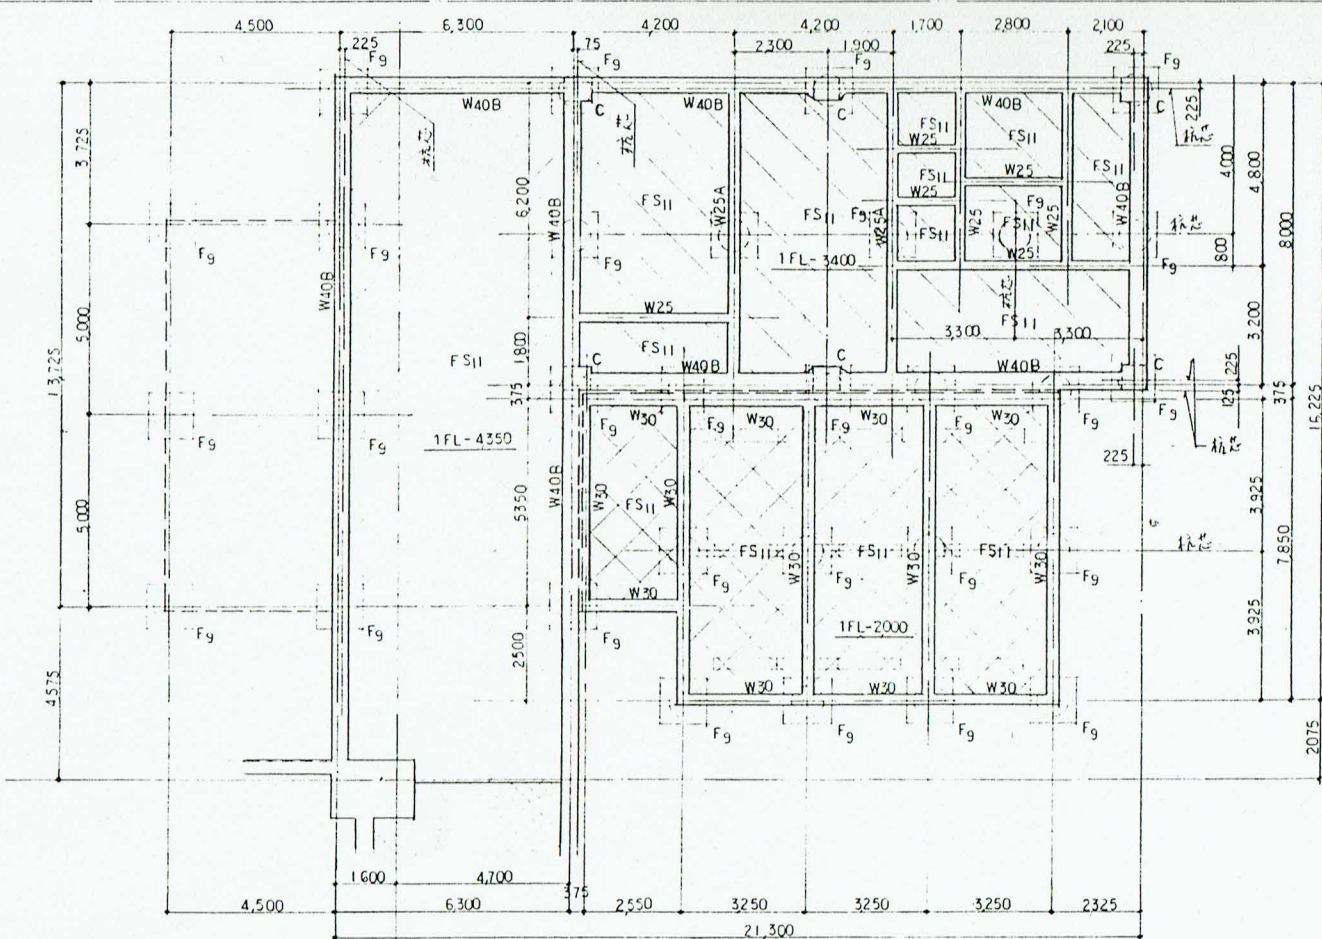


B1 SL 階床梁断面図 S: 1/100

1FL ± 0 (= GL-1500)

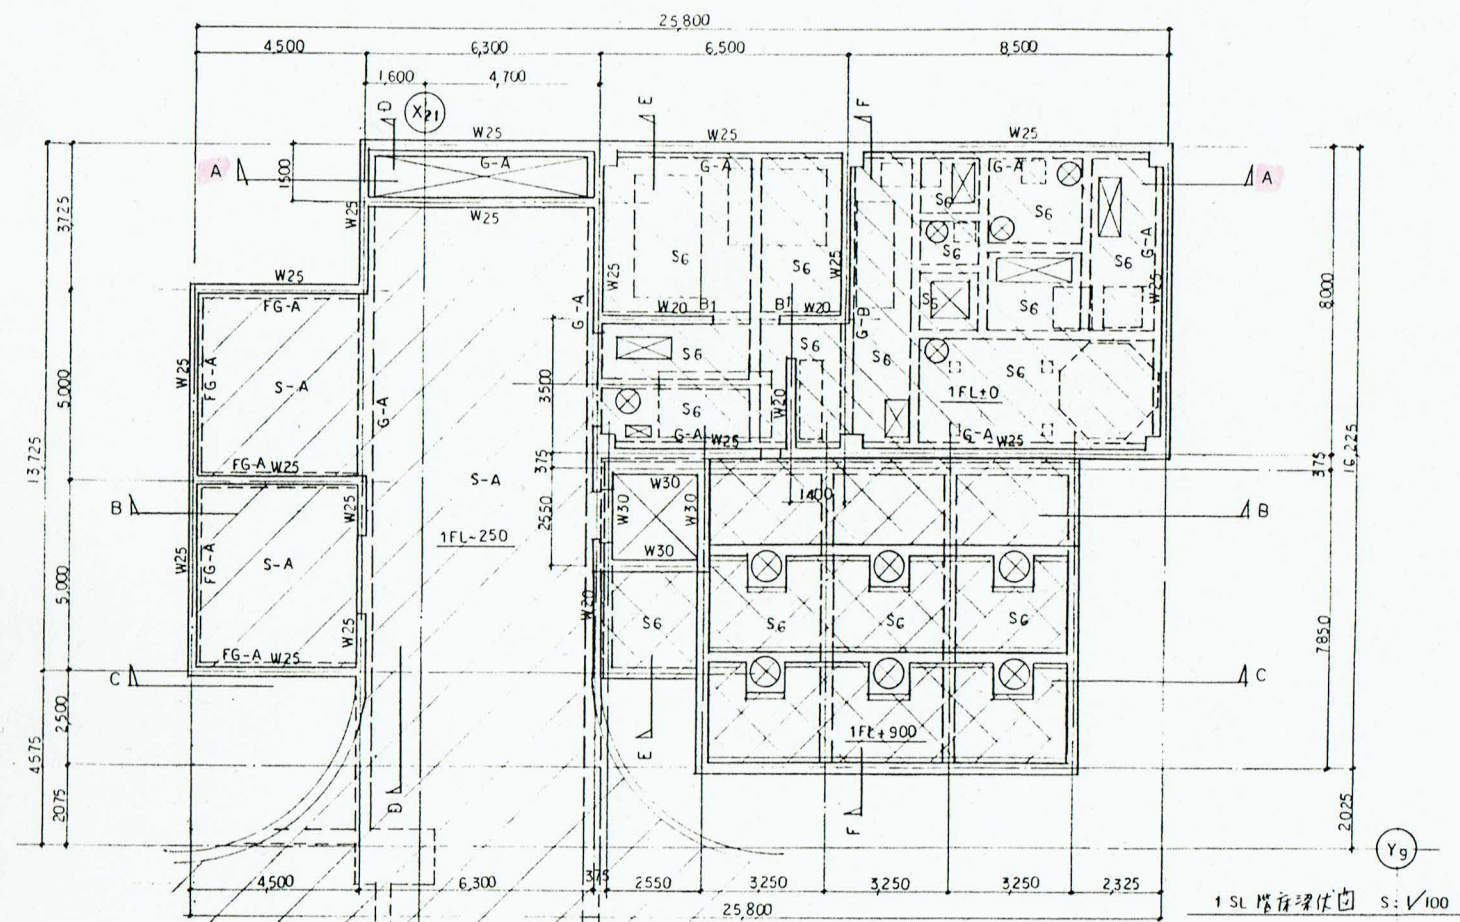

1 SL 階床梁断面図 S: 1/100

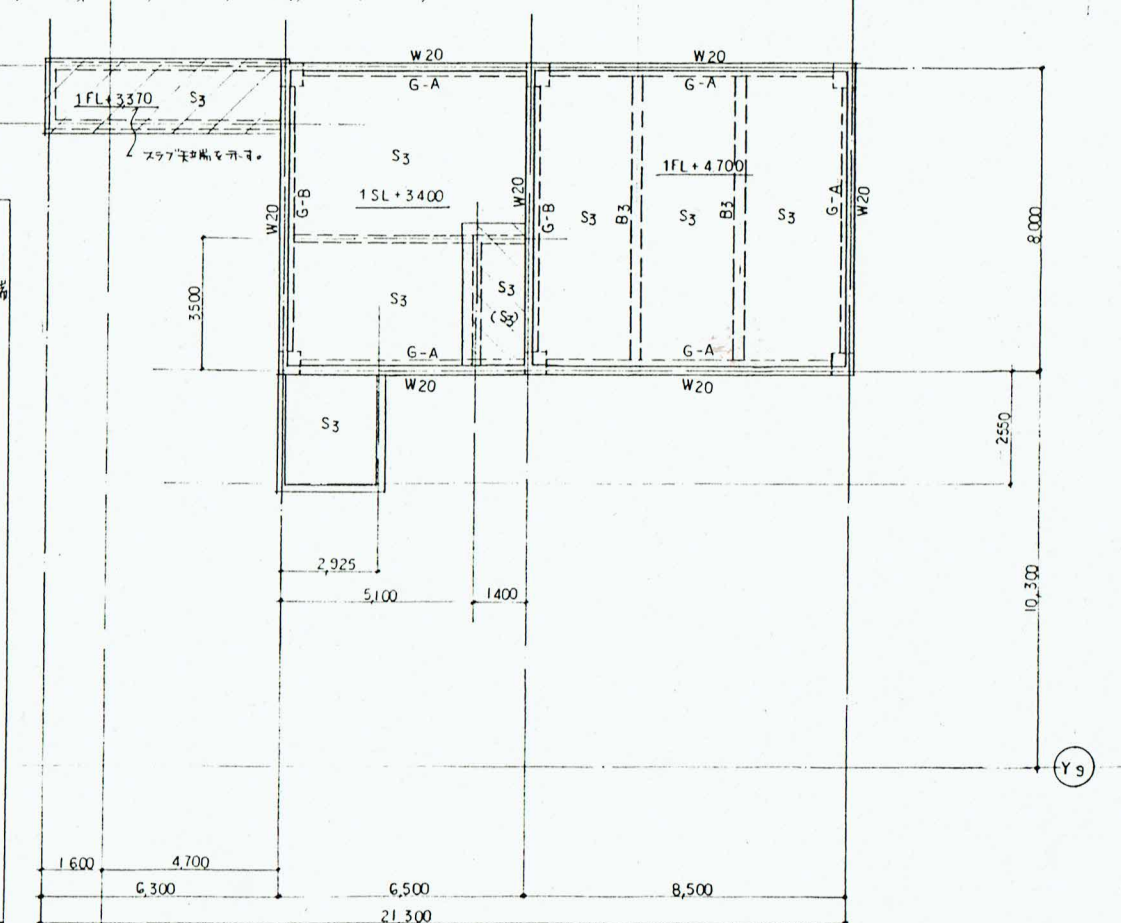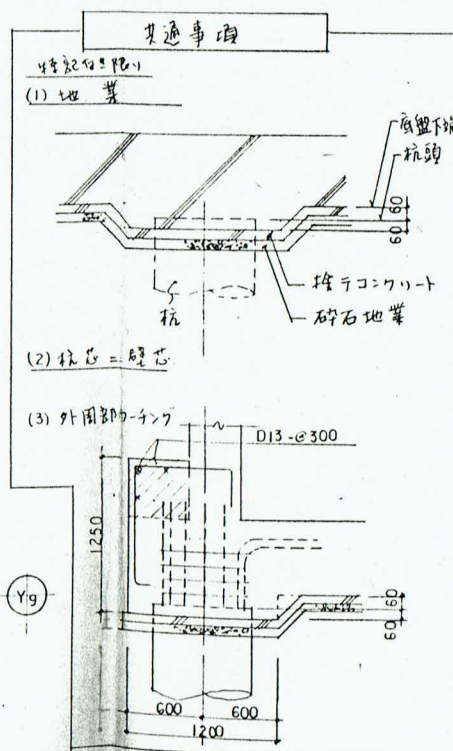

R SL 階床梁断面図 S: 1/100



作名	市立豊中病院新築工事(1) (院本部)	構造
図名	屋外設備建家(1)	83
縮尺	1/100	日付 H5.3.31
伊藤喜三郎建築研究所		