

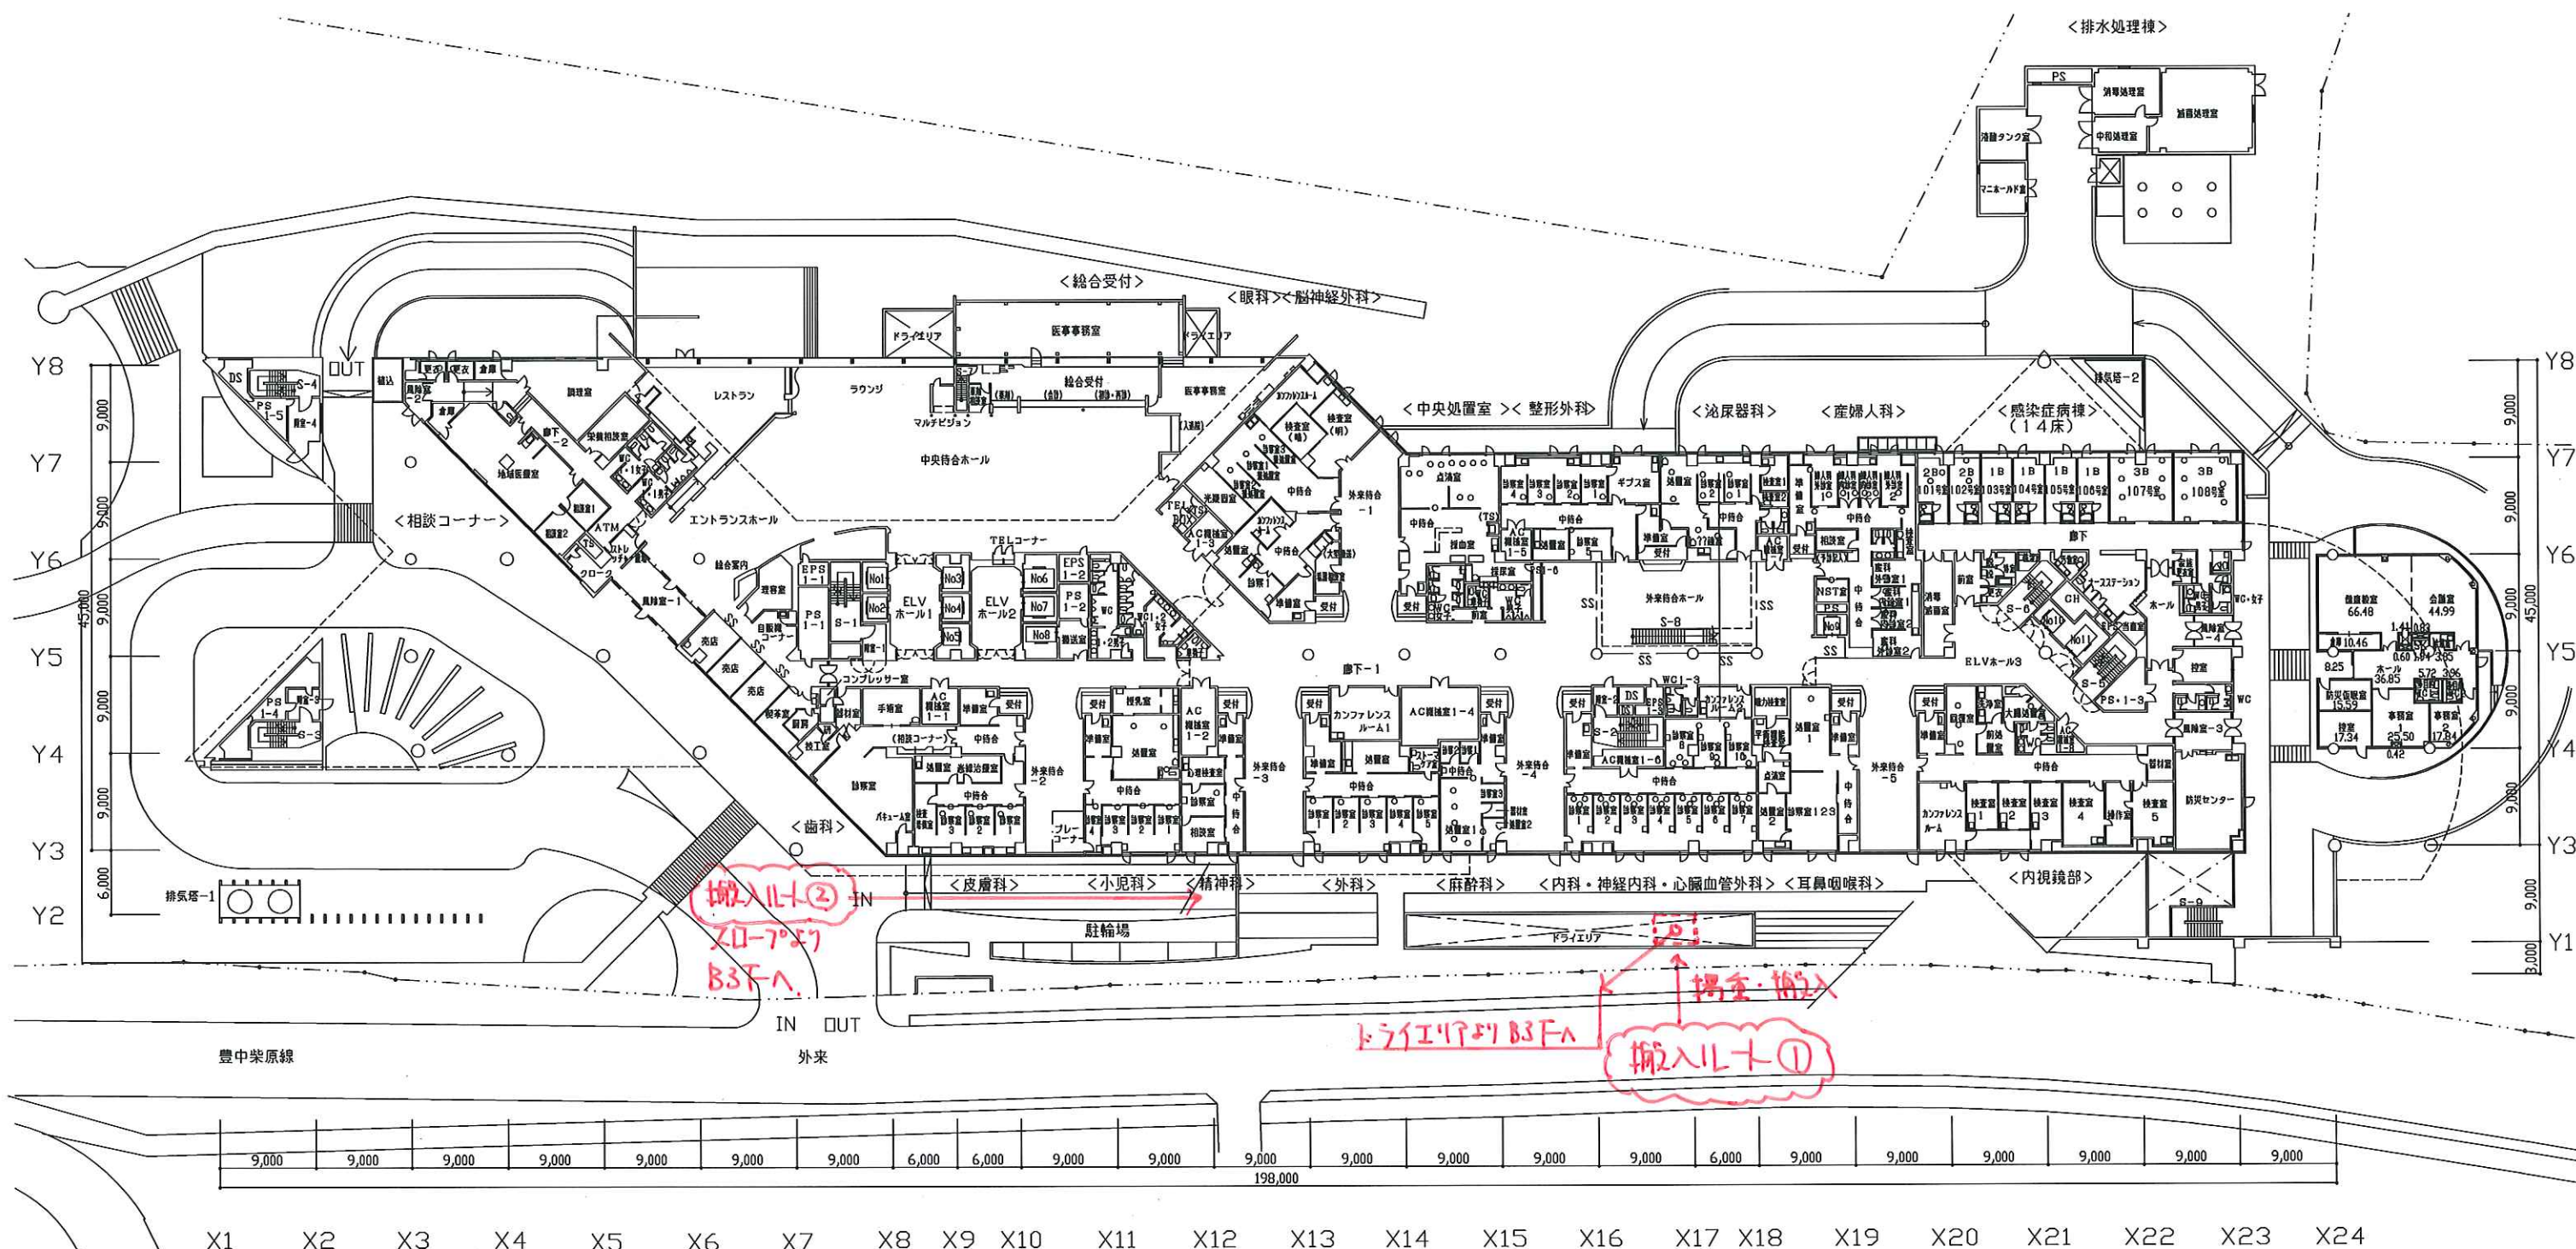



搬入ルート

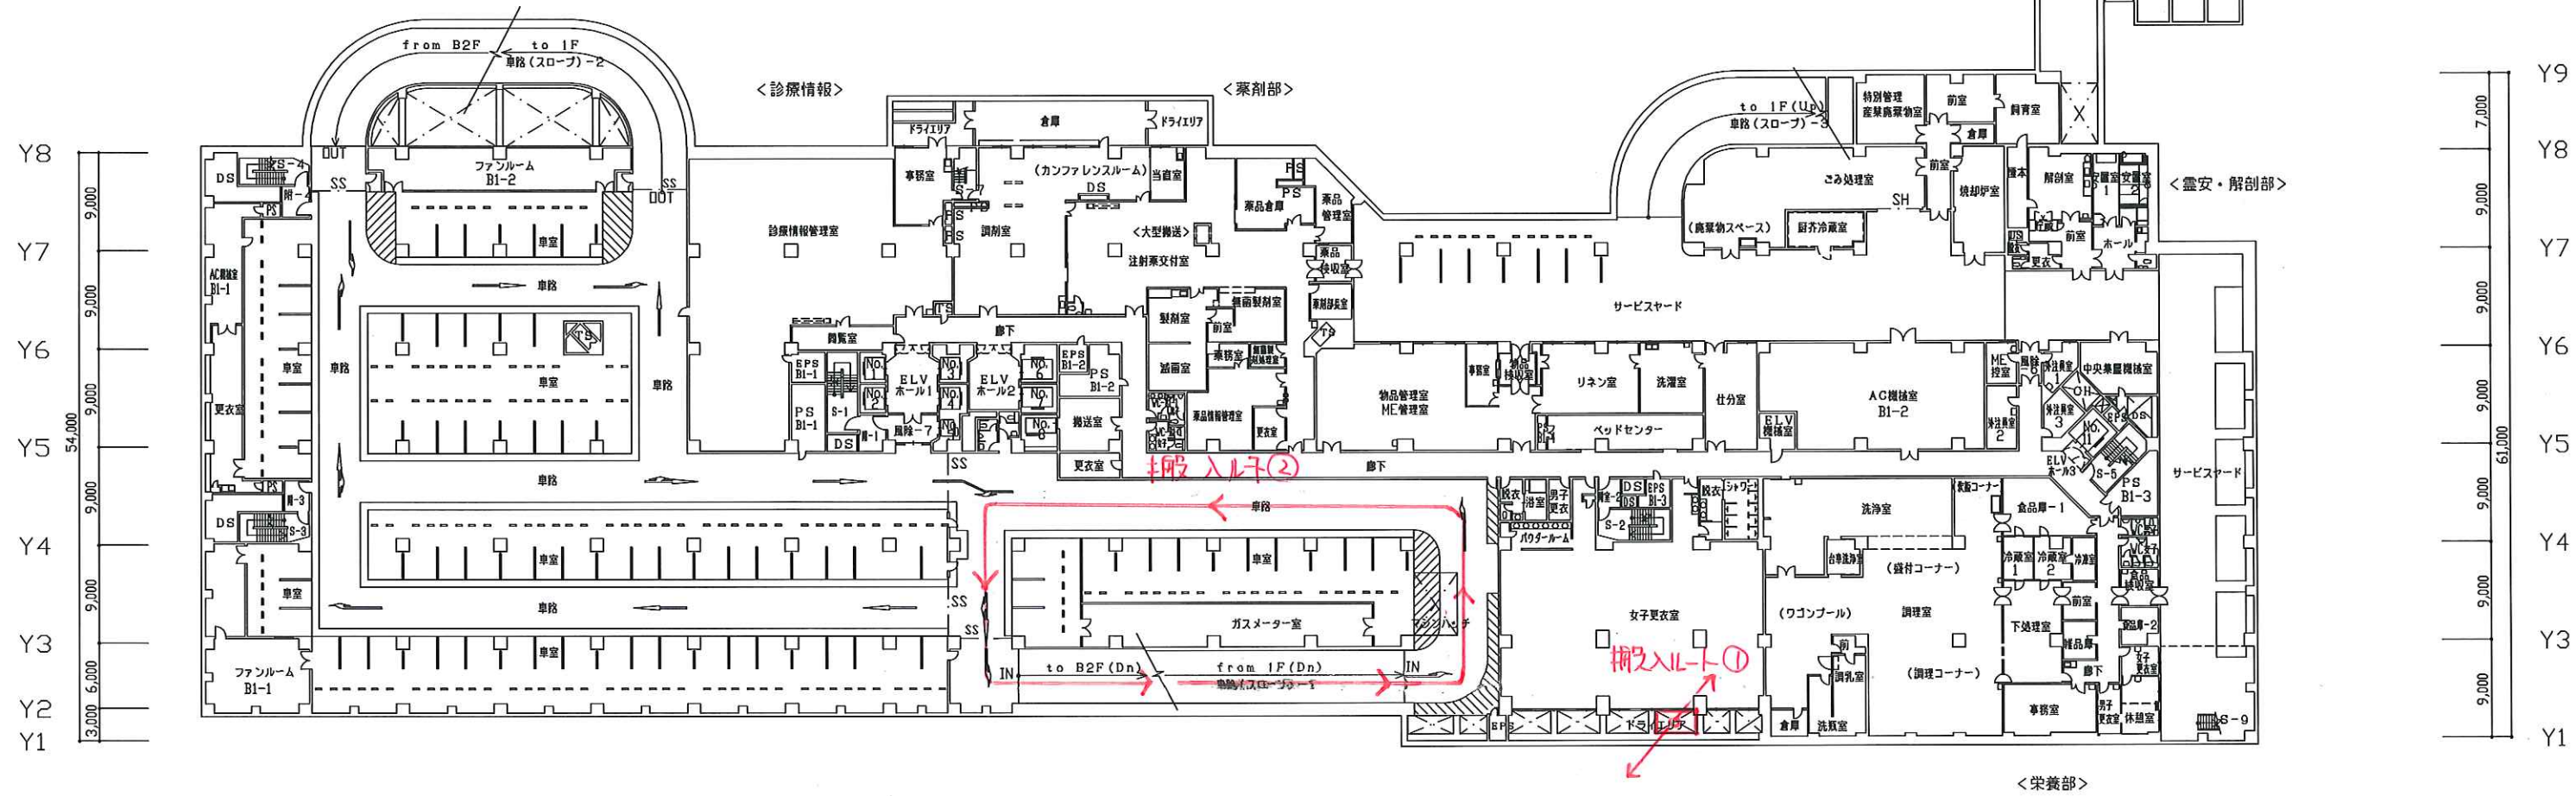

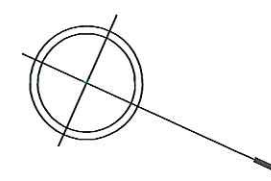

9,000	9,000	9,000	9,000	9,000	9,000	9,000	6,000	6,000	9,000	9,000	9,000	9,000	9,000	9,000	9,000	6,000	9,000	9,000	9,000	9,000	9,000	9,000
189,000																						
X1	X2	X3	X4	X5	X6	X7	X8	X9	X10	X11	X12	X13	X14	X15	X16	X17	X18	X19	X20	X21	X22	X23

B1F

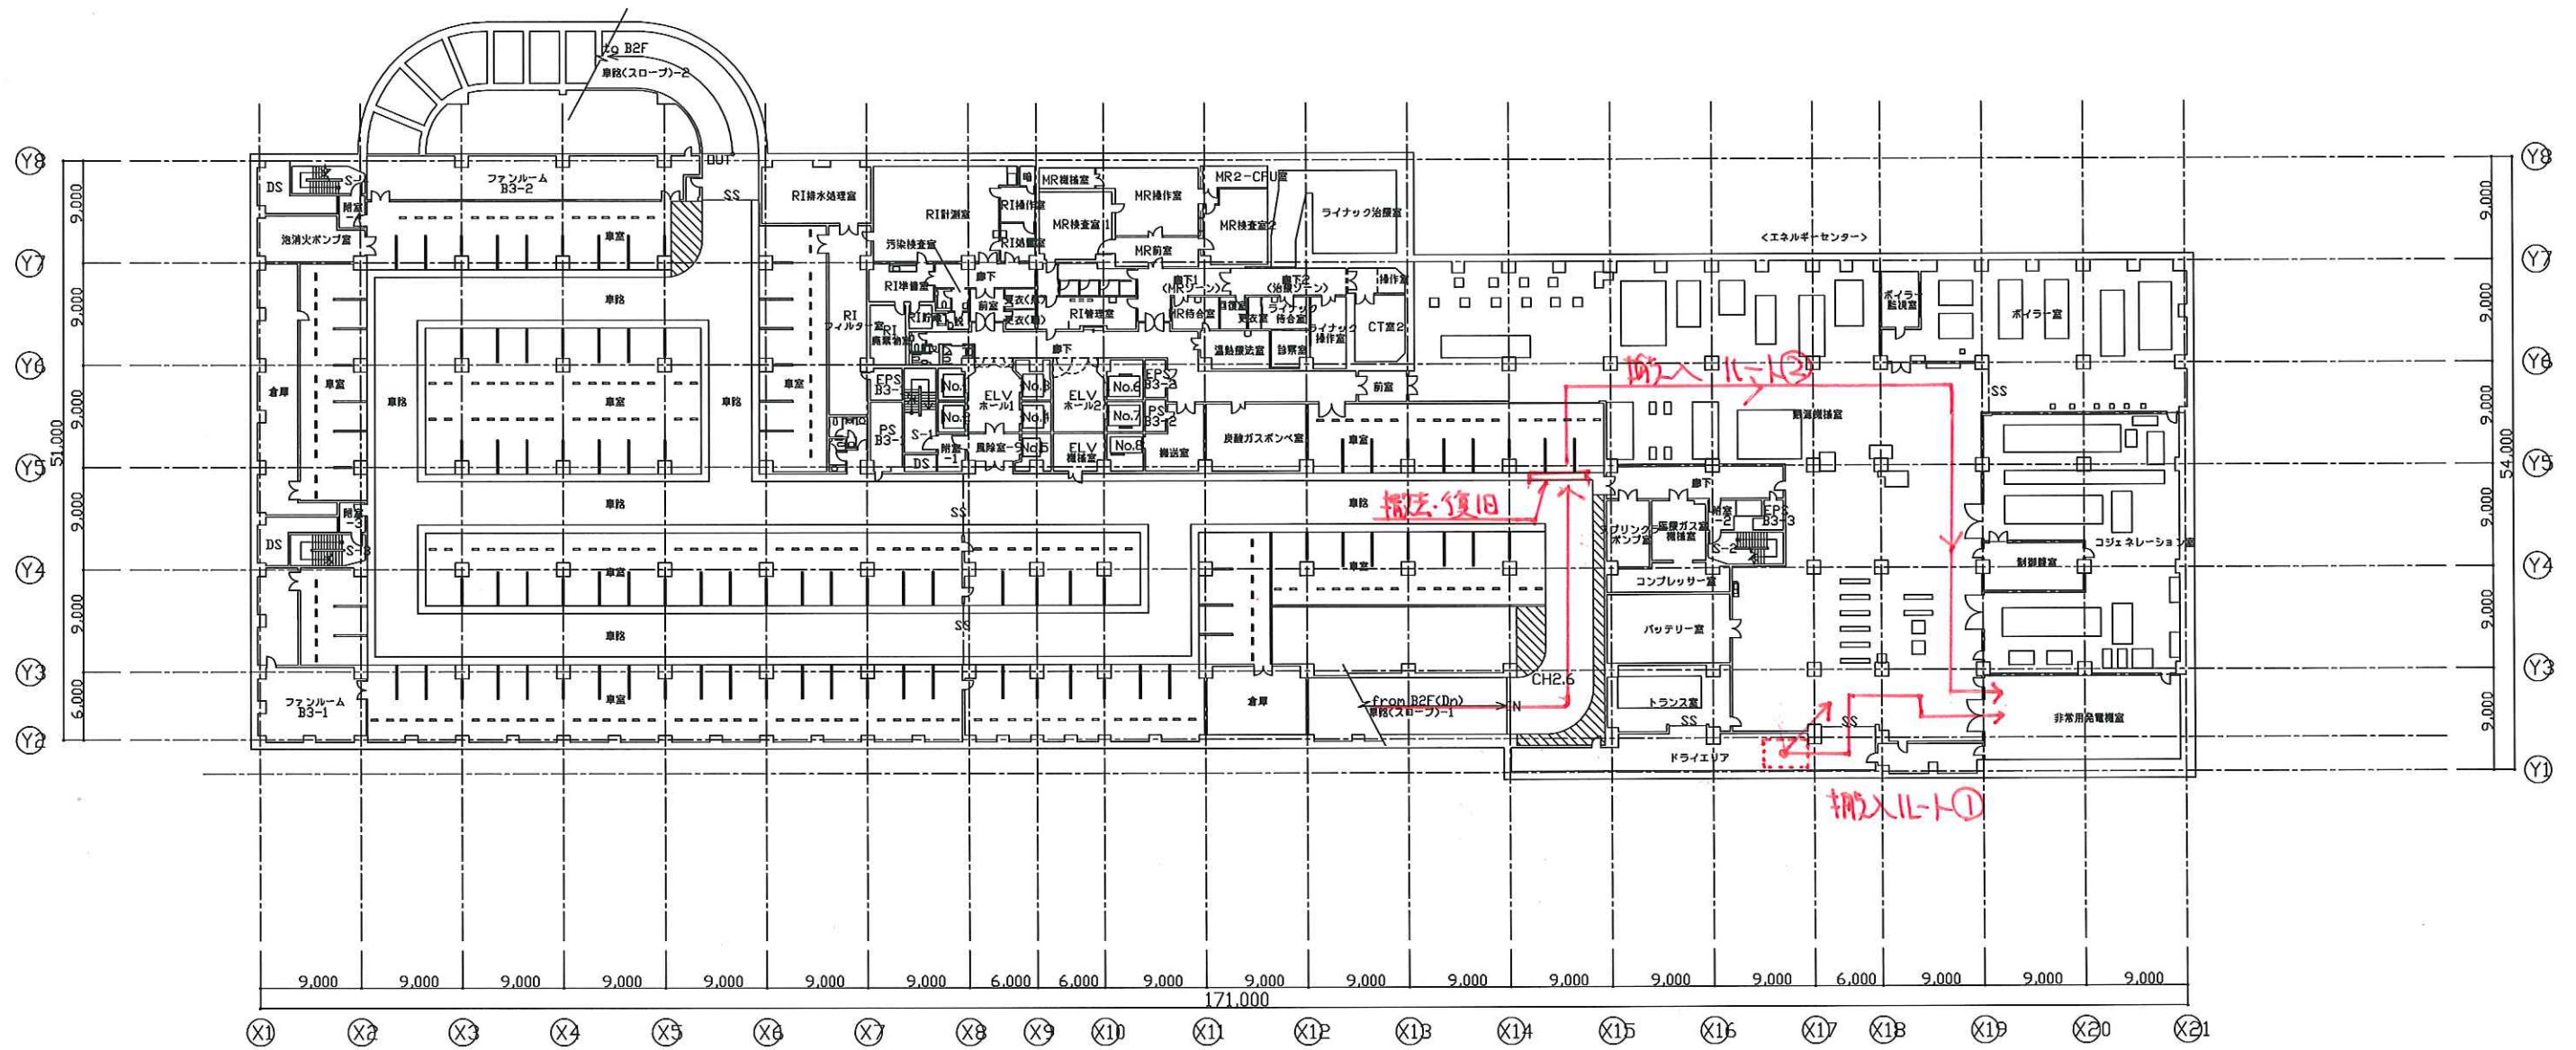

B3F